


# PTA System Map

## Key Electrical Infrastructure

4617

### LEGEND

- Primary Destination
- Station
- Bridge
- Tunnel
- Level Crossing
- SubStation
- Interposing Switching Station
- Track Sectioning Cabinet
- Neutral Section
- Turnback Facility

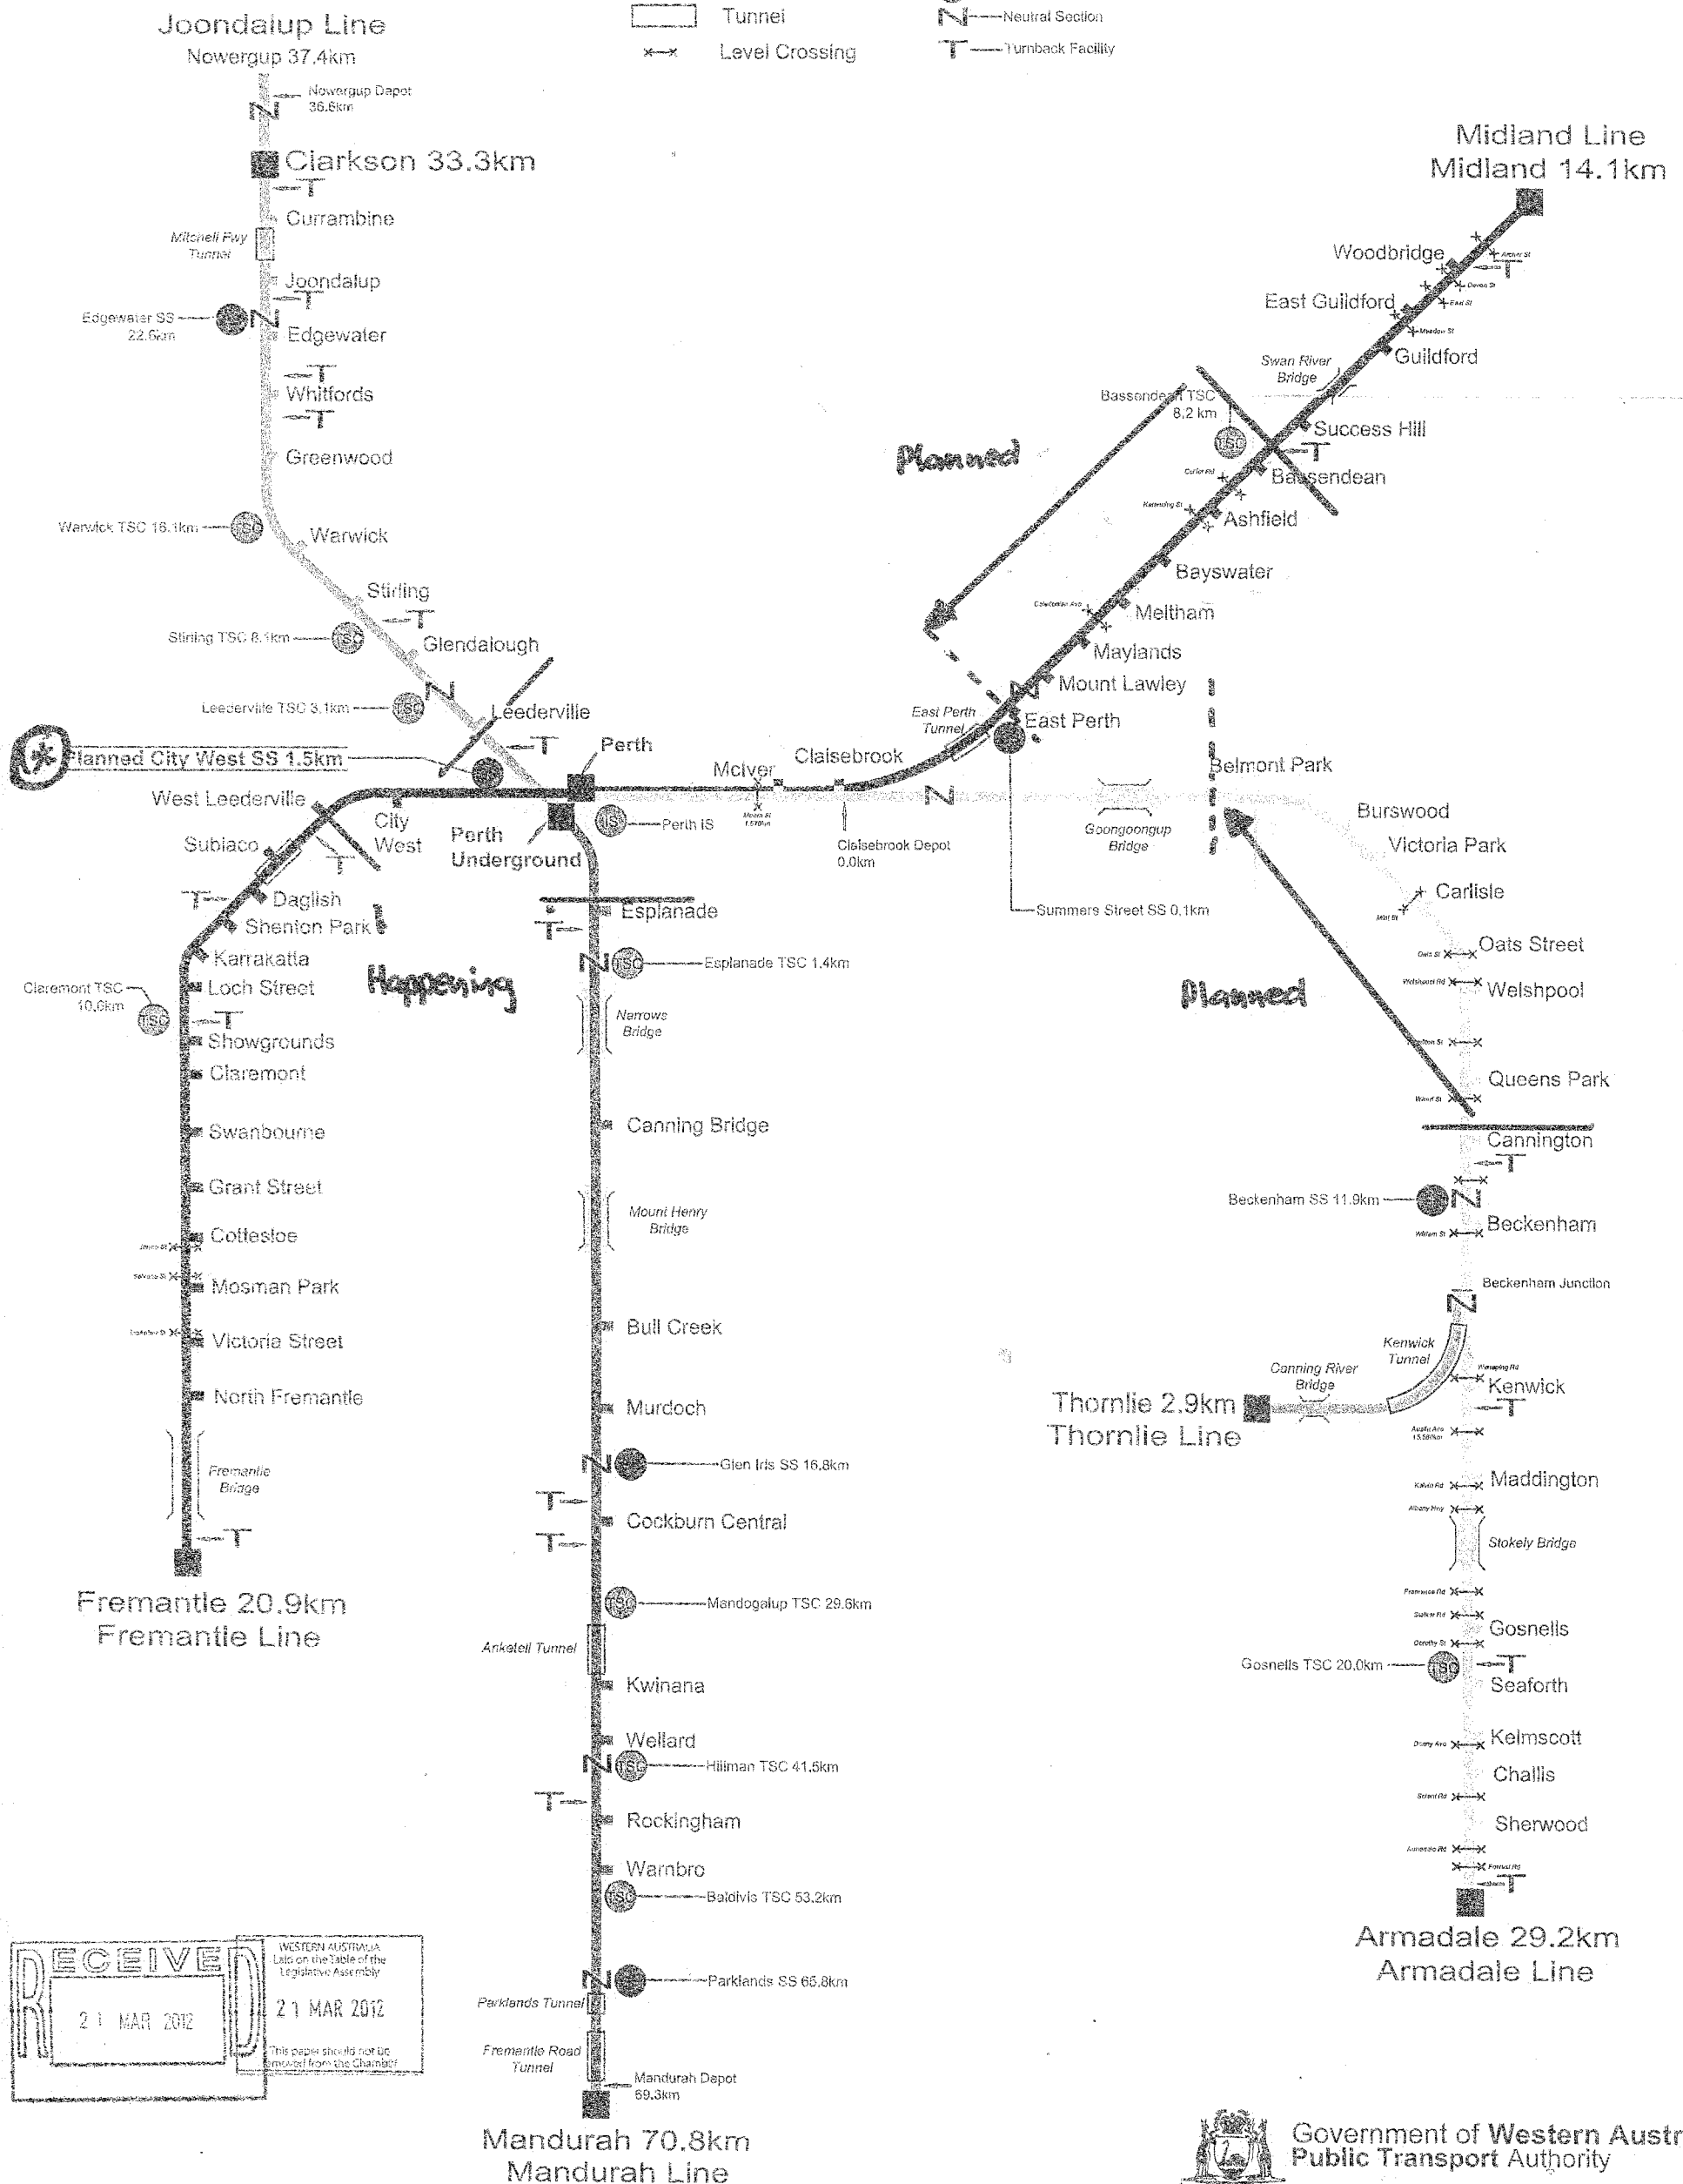

**RECEIVED**  
 21 MAR 2012  
 WESTERN AUSTRALIA  
 Laid on the Table of the  
 Legislative Assembly  
 21 MAR 2012  
 This paper should not be  
 removed from the Chamber