


# CITY RAILWAY COMMISSION

## LONGITUDINAL SECTIONS OF PROPOSED SCHEME FOR SUBWAY AND OVERHEAD BRIDGING THROUGH PERTH.

ACCOMPANYING REPORT OF INSPECTOR OF ENGINEERING SURVEYS.

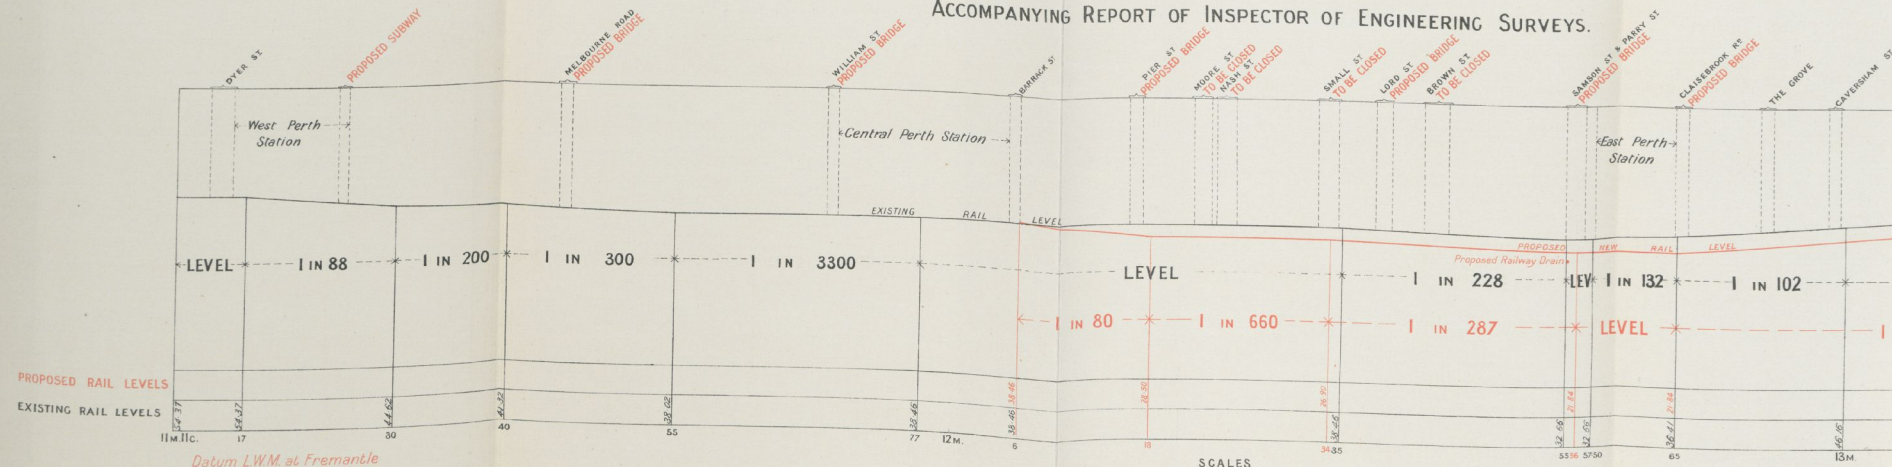

Datum L.W.M. at Fremantle

